

AERODROME CHART  
(LIGHTING PLAN)

ARP 22° 18' 32.11"N  
113° 54' 52.57"E


ELEVATION 28 FT AMSL

TWR 118.7 (North Runway) 118.2 (Centre Runway)  
118.4 (South Runway)

VHHH / HONG KONG  
INTERNATIONAL AIRPORT

ELEVATIONS IN FEET AMSL  
DIMENSIONS IN METRES  
BEARINGS ARE MAGNETIC

RWY TOUCHDOWN ZONE LIGHTS	
RWY EDGE LIGHTS	
RWY CENTRELINE LIGHTS	
RWY END LIGHTS	
RAPID EXIT TAXIWAY INDICATOR LIGHTS (RETIL)	
INTERMEDIATE HOLDING POSITION LIGHTS	
TWY STOP BAR WITH RWY GUARD LIGHTS	
TWY STOP BAR LIGHTS	
TWY EDGE LIGHTS	
TWY CENTRELINE LIGHTS	

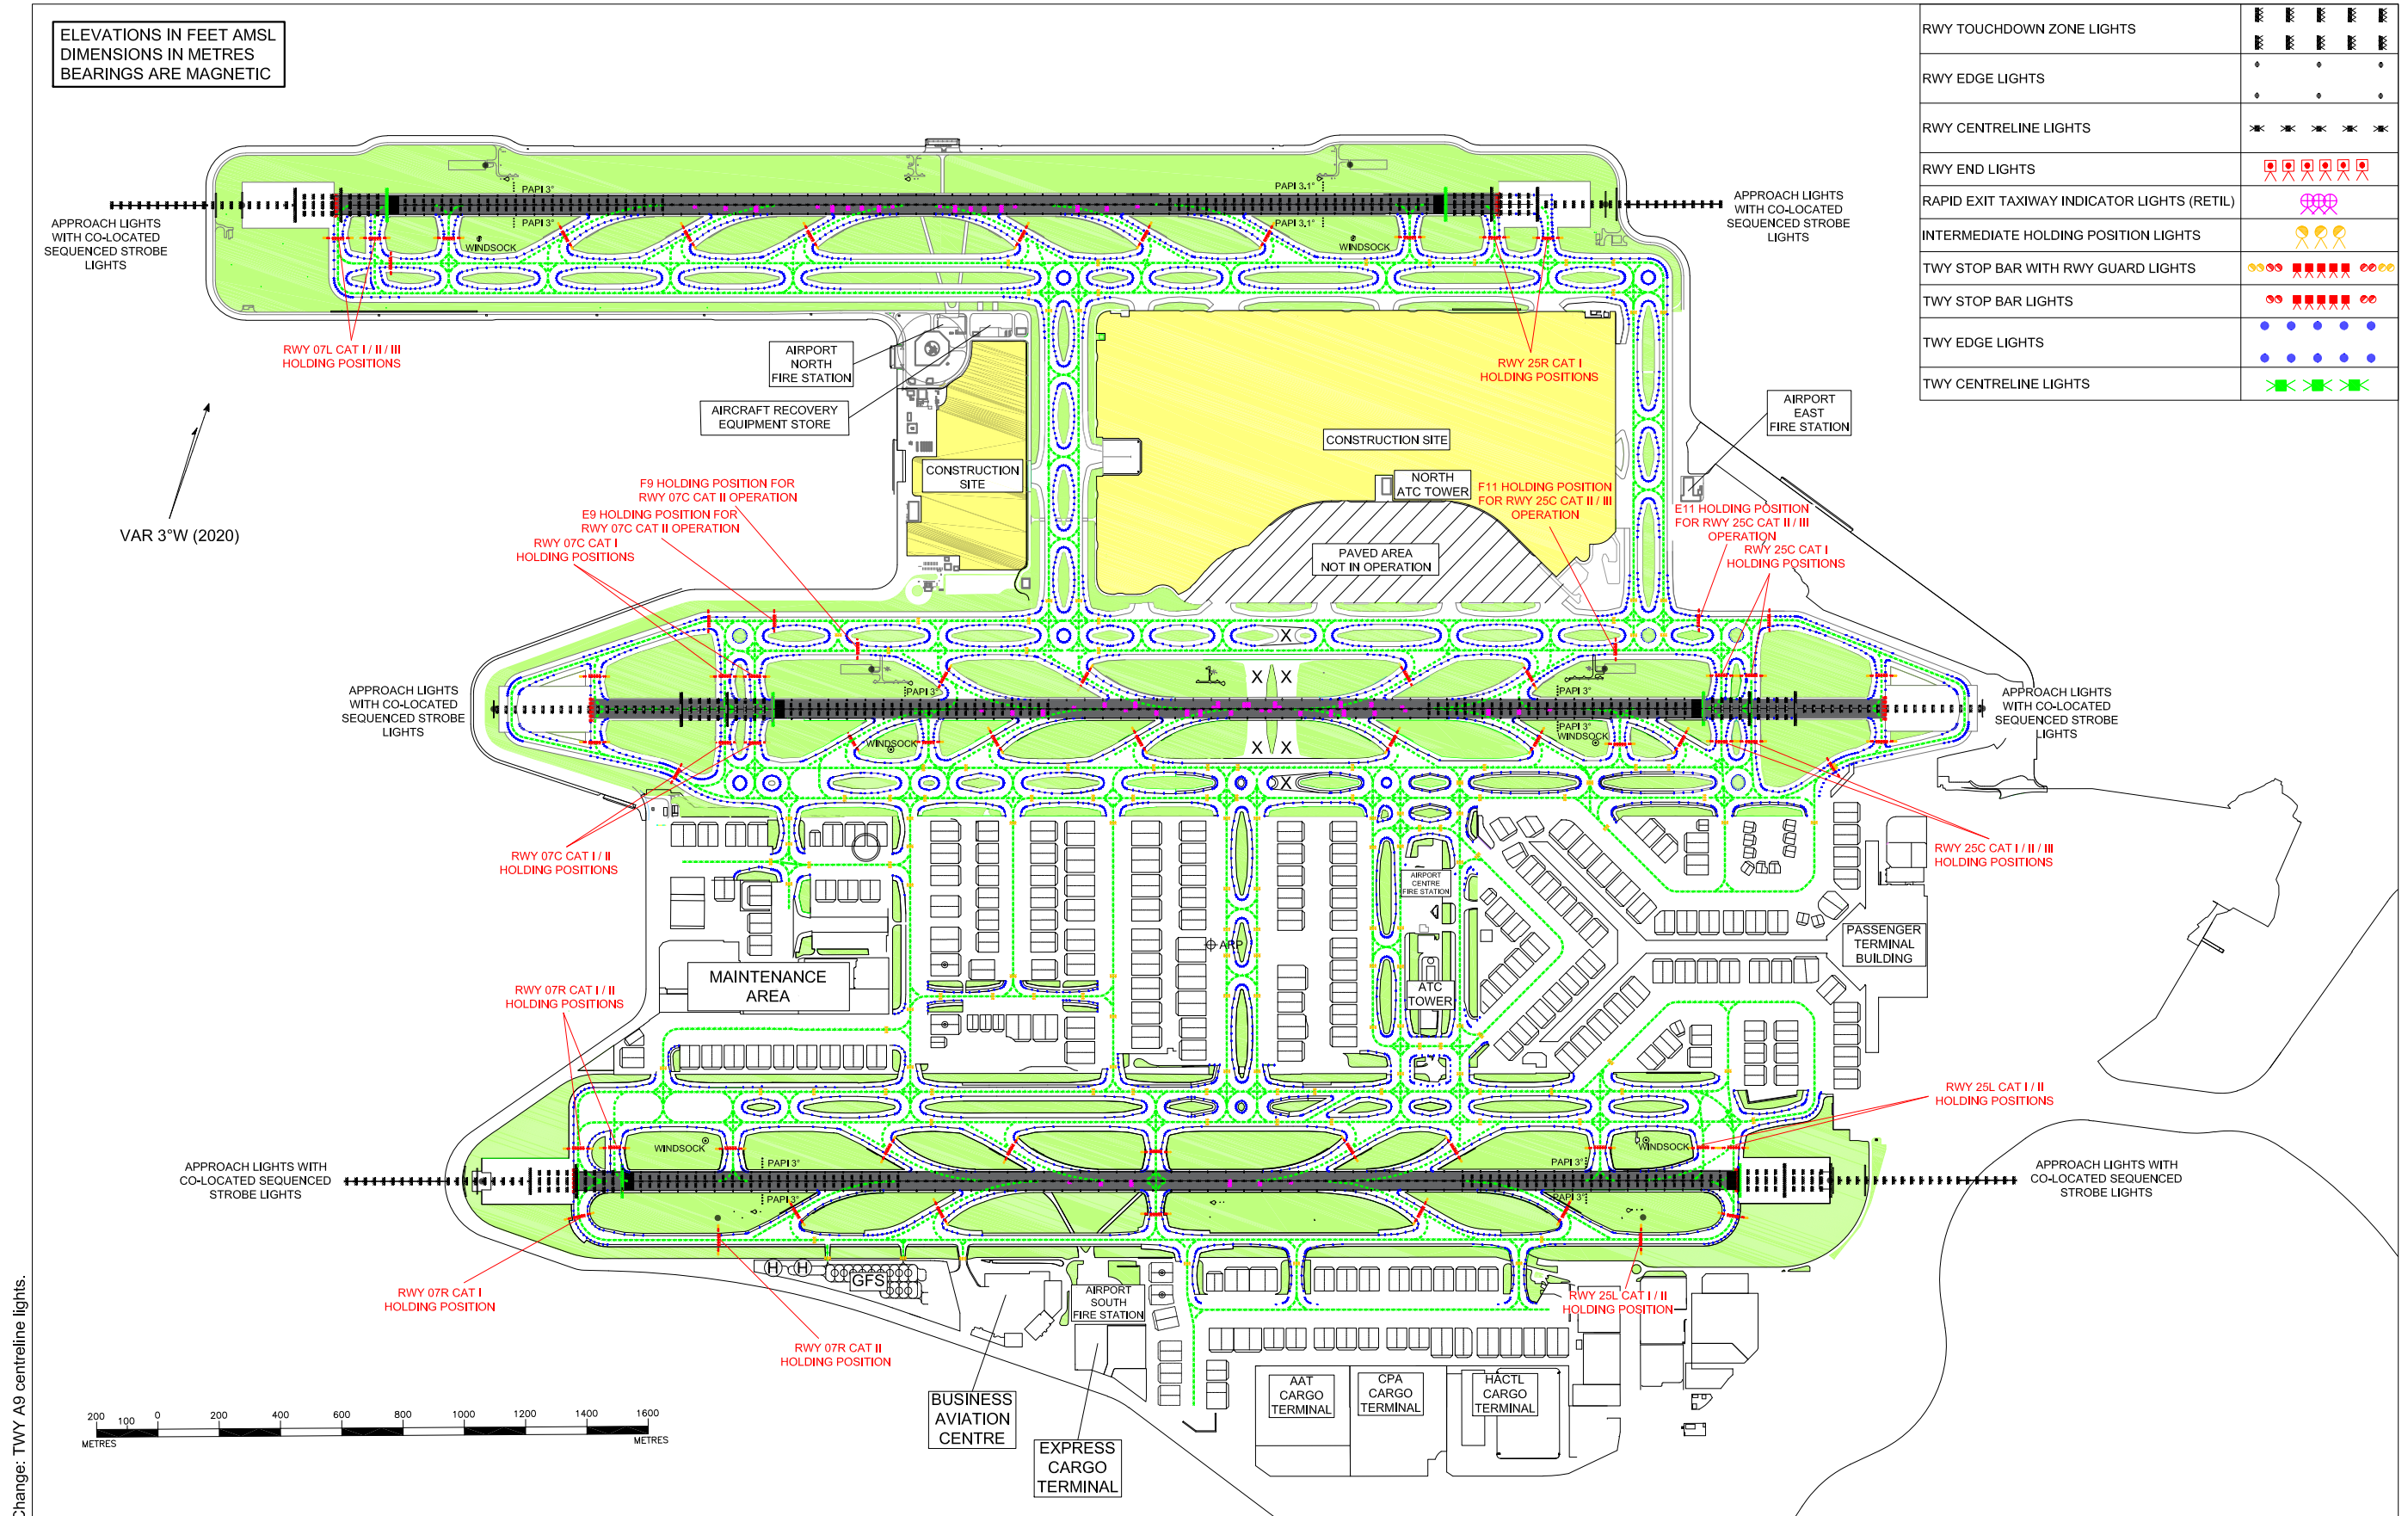

Change: TWY A9 centreline lights.

AD 2-VHHH-ADC-3\_V16\_260121km