

AERODROME CHART
(VISUAL MARKINGS)


ARP 22° 18' 32.11"N
113° 54' 52.57"E

ELEVATION 28 FT AMSL TWR 118.7 (North Runway) 118.2 (Centre Runway)
118.4 (South Runway)

VHHH / HONG KONG
INTERNATIONAL AIRPORT

ELEVATIONS IN FEET AMSL
DIMENSIONS IN METRES
BEARINGS ARE MAGNETIC

HELICOPTER LANDING / TAKEOFF POSITION			Ⓜ
RUNWAY HOLDING POSITION			—
INTERMEDIATE HOLDING POSITION			—
TAXIWAY CENTRELINE			— TWY A —
RWY	DIRECTION	THRESHOLD	BEARING STRENGTH
07L	074°M	22 19 17.72N 113 52 56.26E	Refer to AD2-VHHH-ADC-5
07C	074°M	22 18 40.58N 113 53 56.64E	
07R	074°M	22 17 48.03N 113 53 57.99E	
25L	254°M	22 18 26.75N 113 55 58.15E	
25C	254°M	22 19 12.85N 113 55 36.78E	
25R	254°M	22 19 54.45N 113 54 50.24E	
TAXIWAY			
PASSENGER TERMINAL / CARGO TERMINAL APRON			
MAINTENANCE AREA			

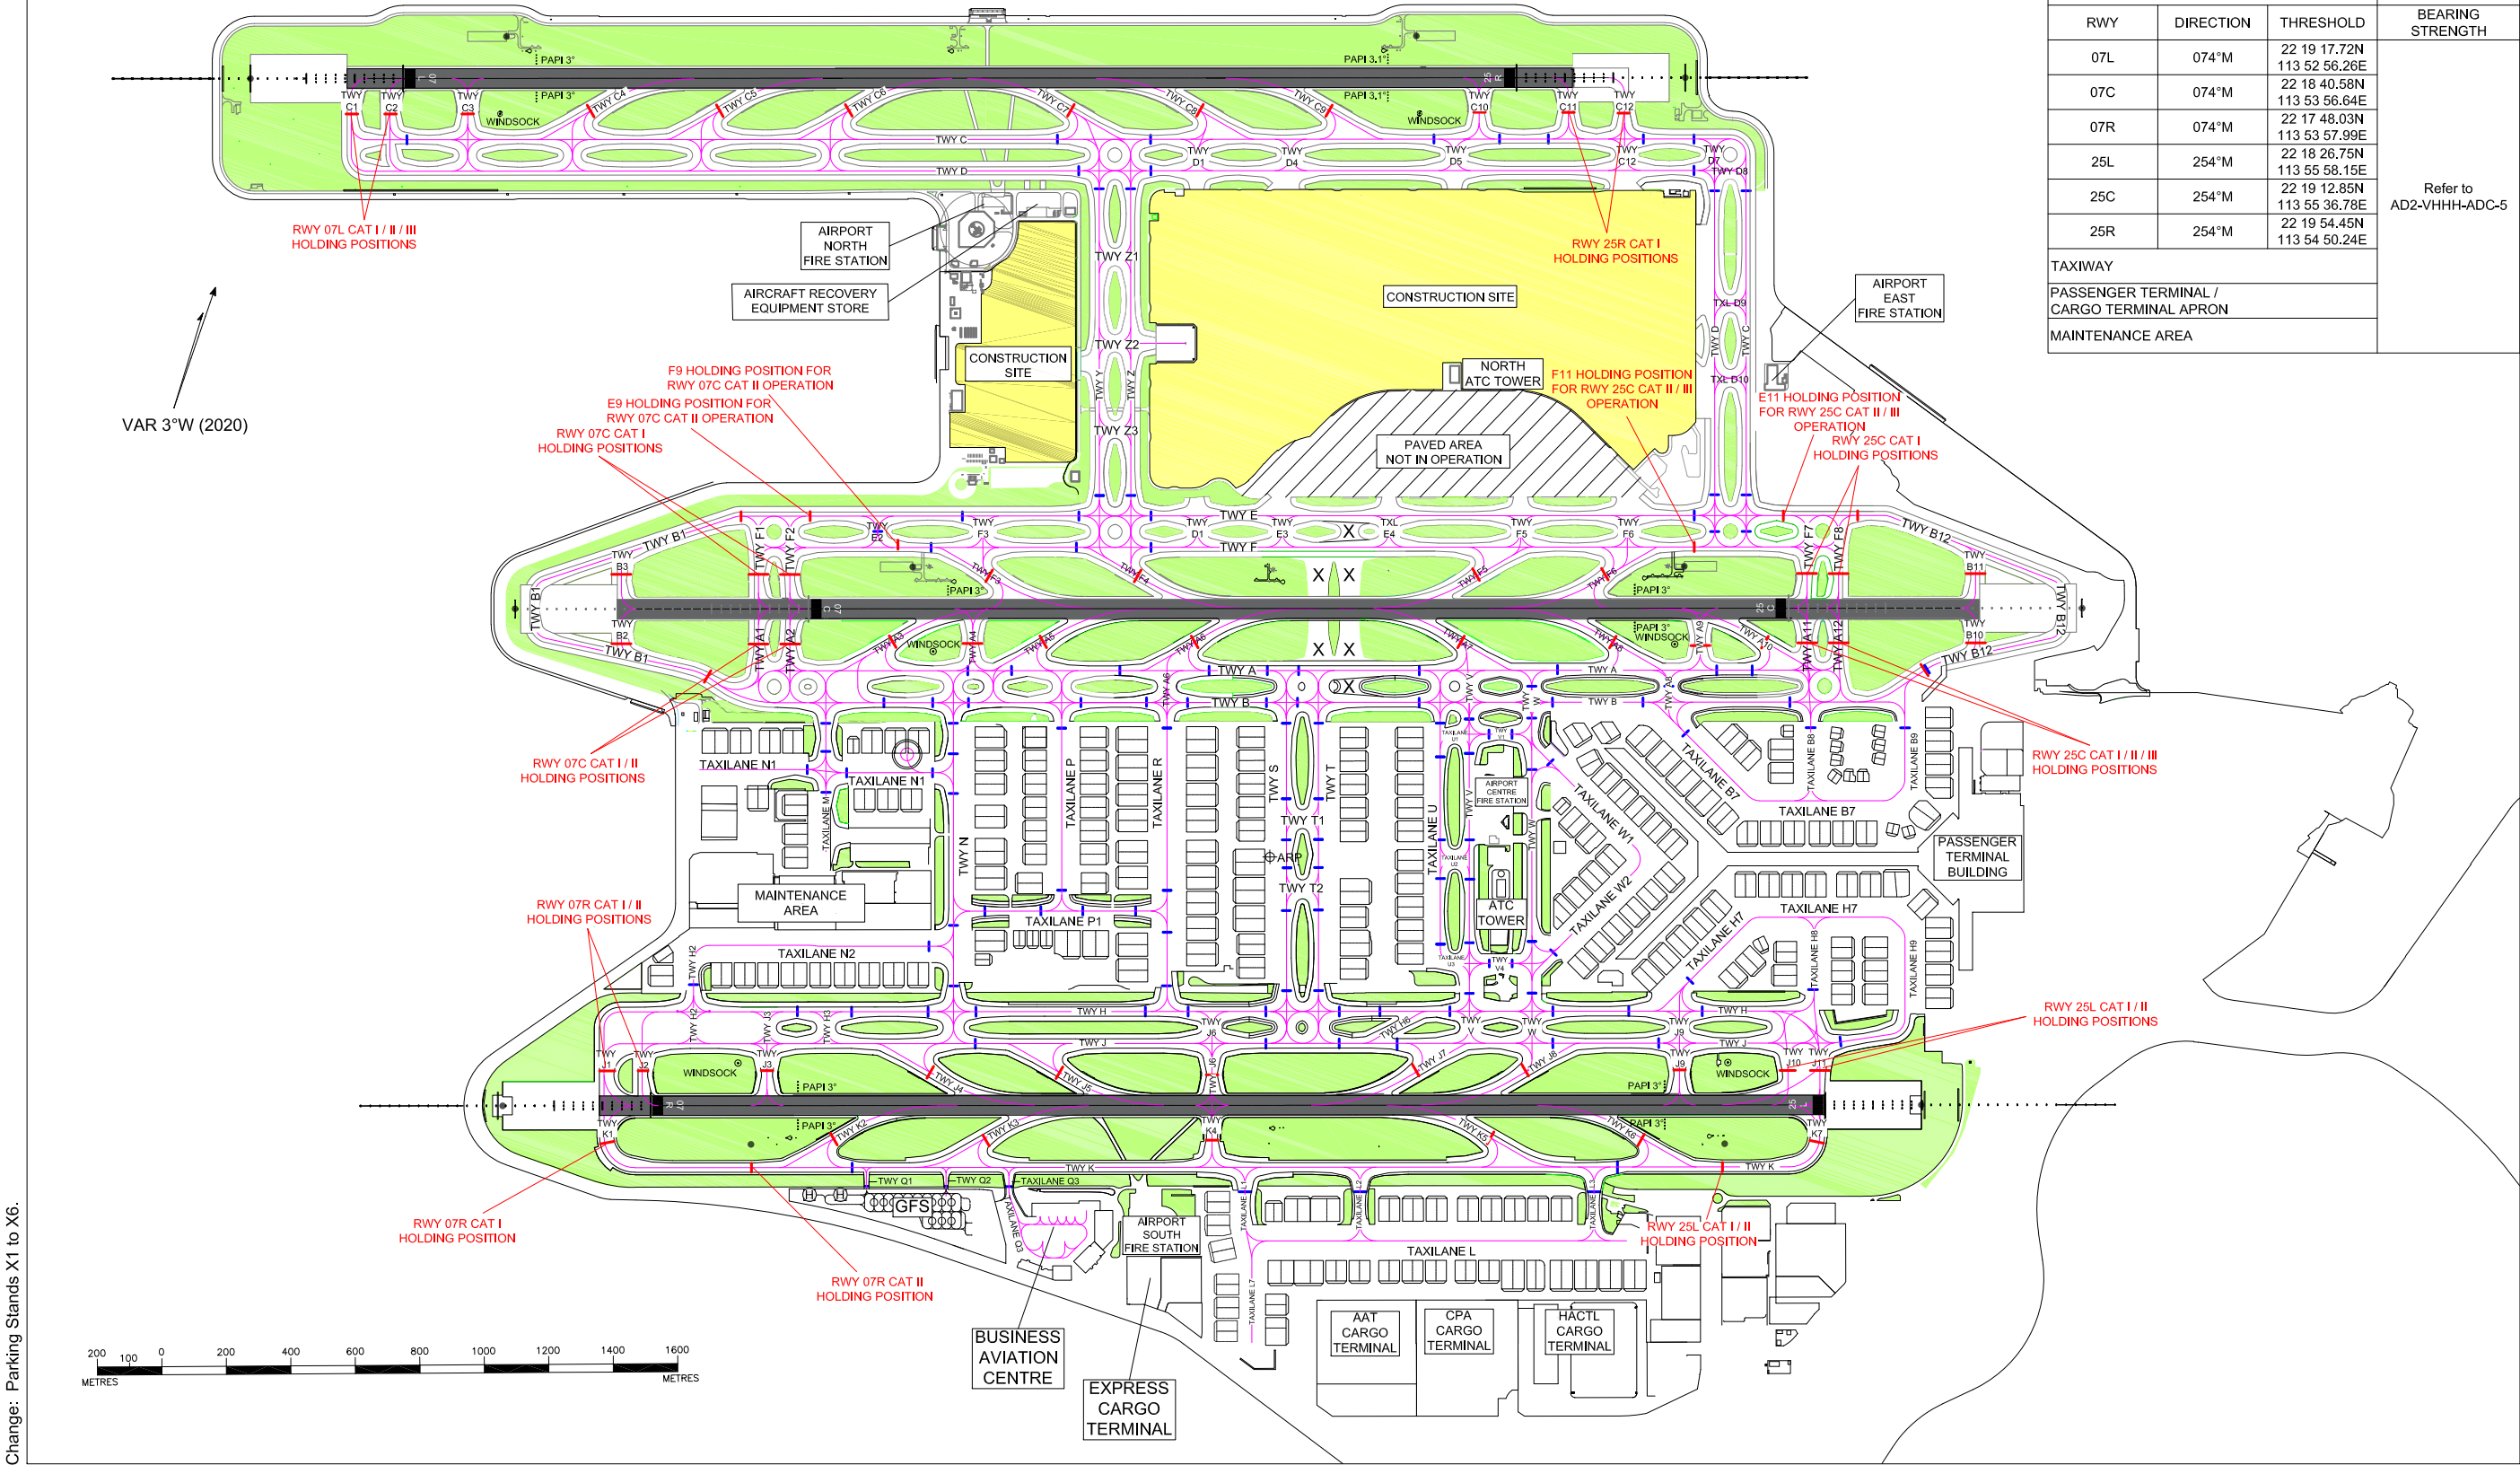

AD 2-VHHH-ADC-2_V16_250425km