


AERODROME CHART  
(LIGHTING PLAN)

ARP 22° 18' 32.11"N  
113° 54' 52.57"E

ELEVATION 28 FT AMSL

TWR 118.7 (North Runway) 118.2 (Centre Runway)  
118.4 (South Runway)

VHHH / HONG KONG  
INTERNATIONAL AIRPORT

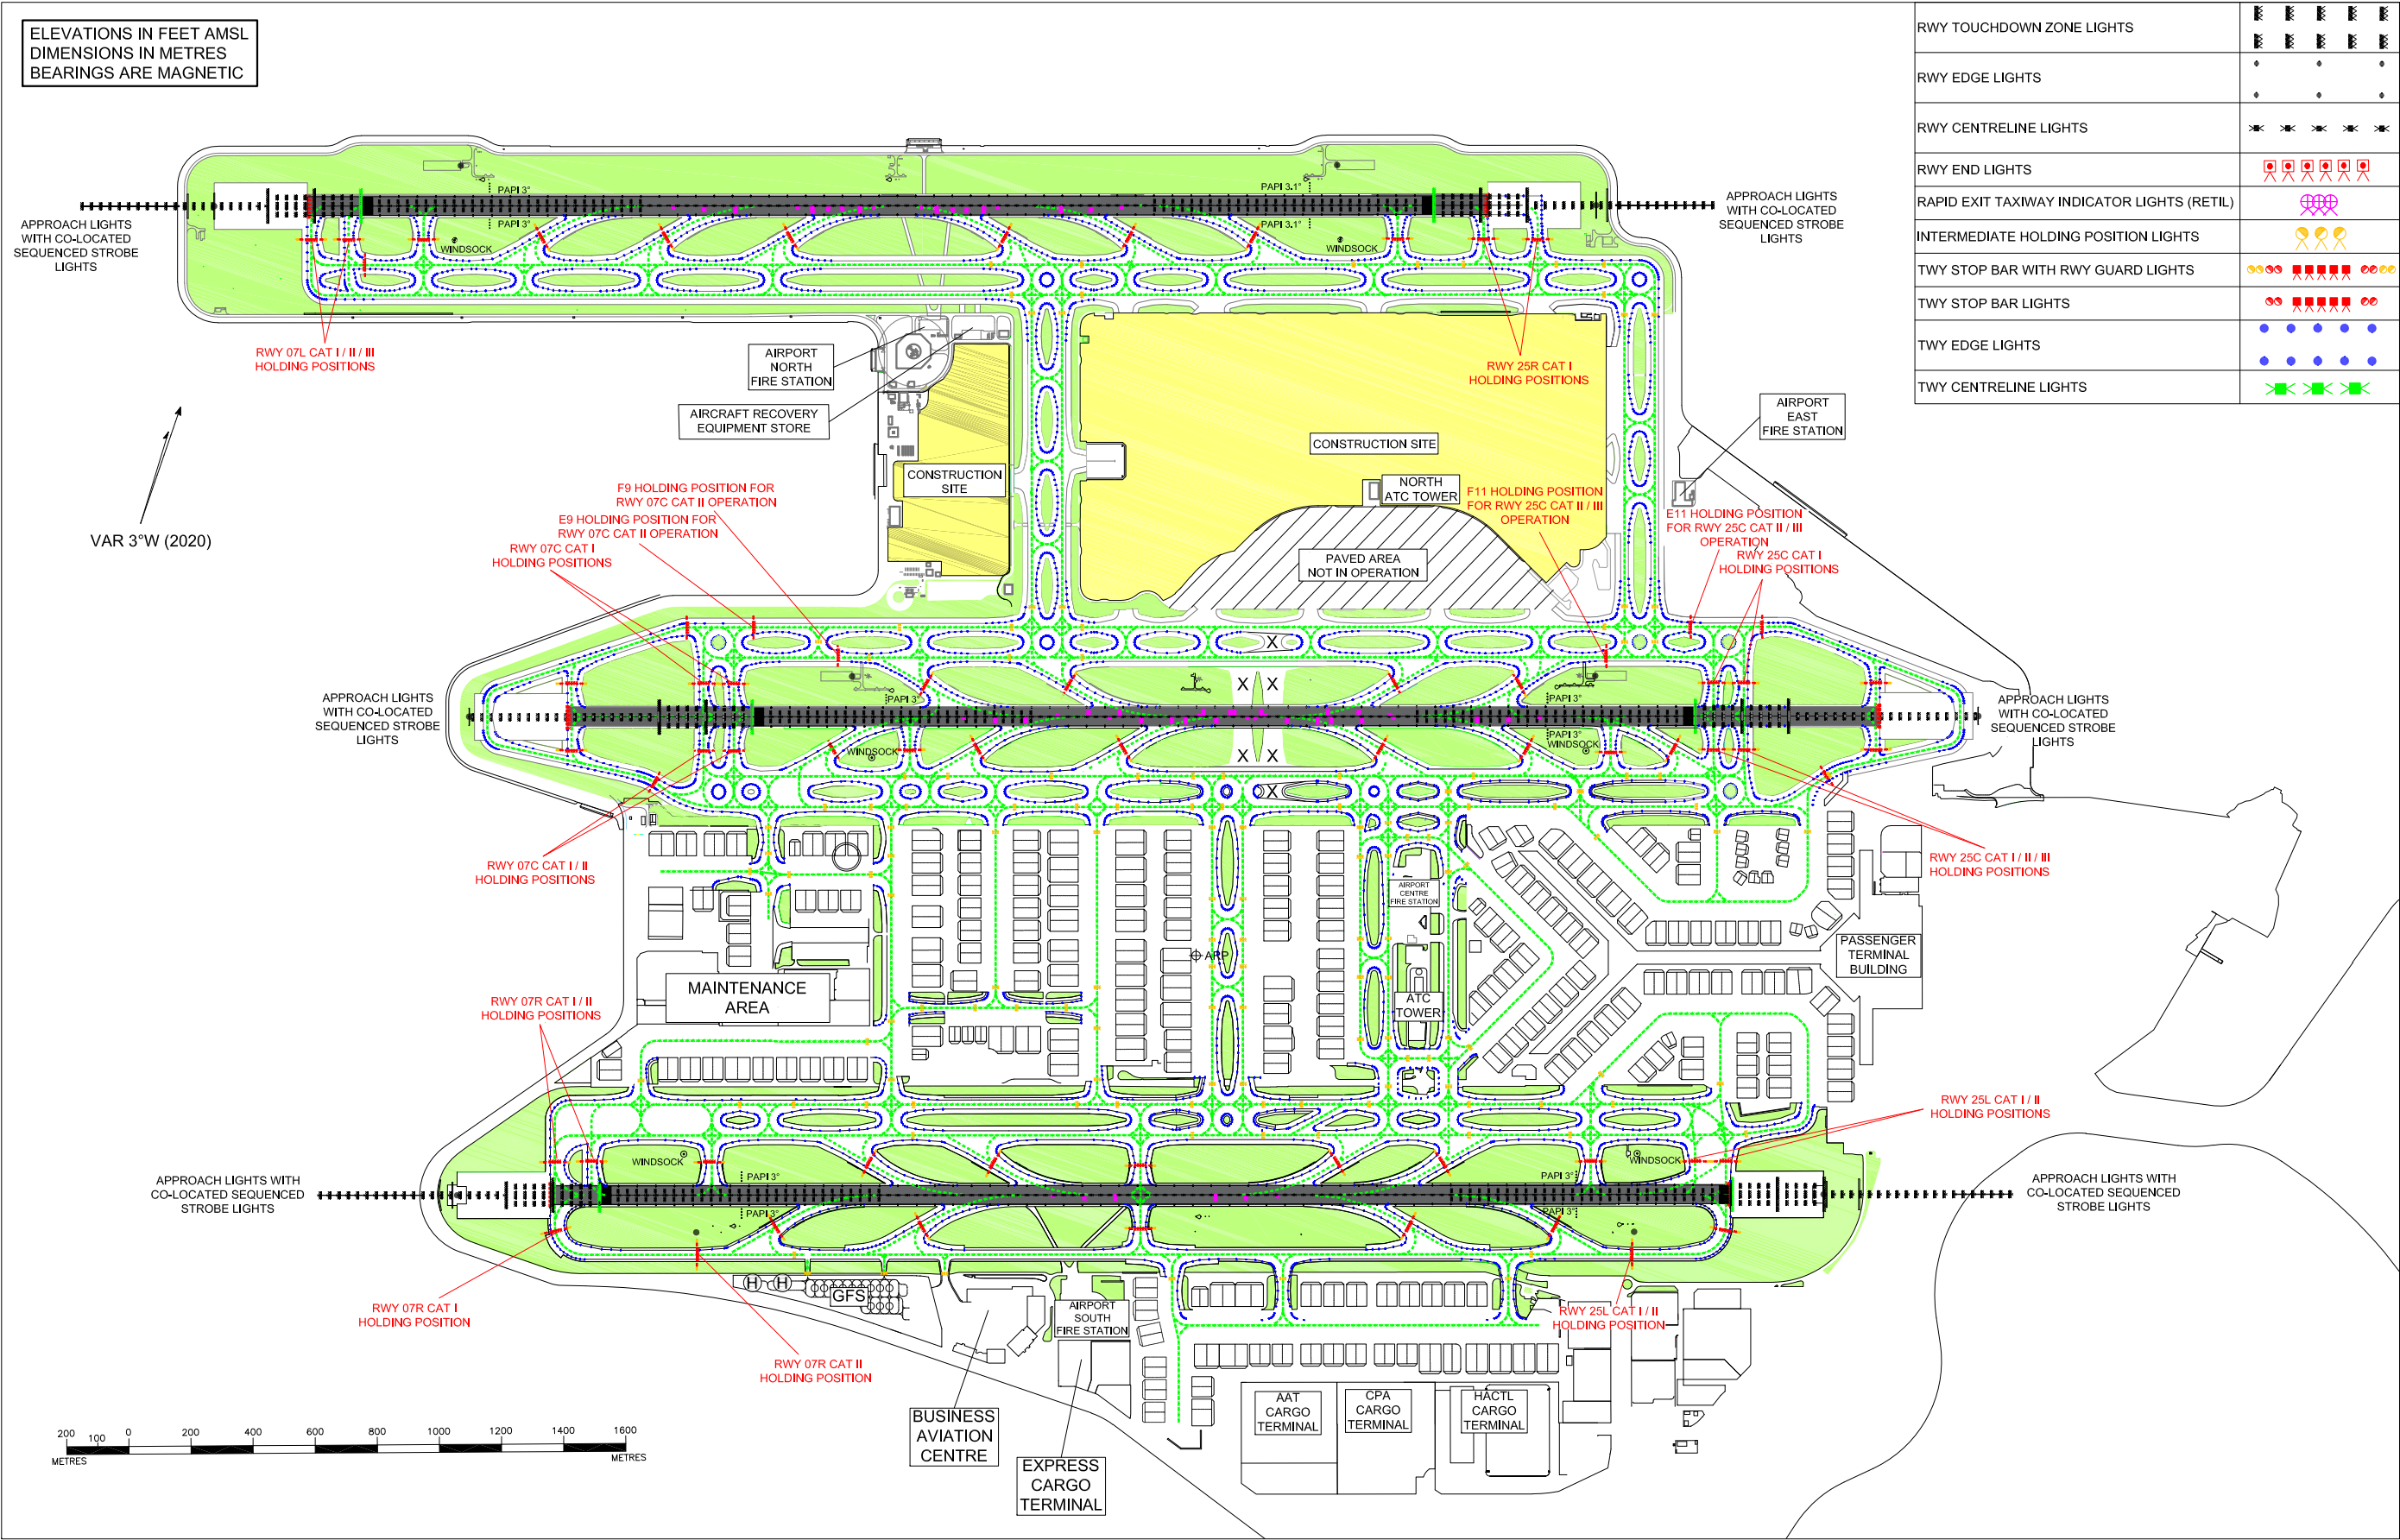

Change: Parking Stands X1 to X6.

AD 2-VHHH-ADC-3\_V14\_250326lh